
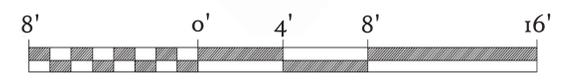


Hibbs Garden Historic Interpretation

prepared for the
Friends of Washington Crossing Park
PA Department of Conservation
and Natural Resources

prepared by
Carter van Dyke Associates
Revised April 11, 2019

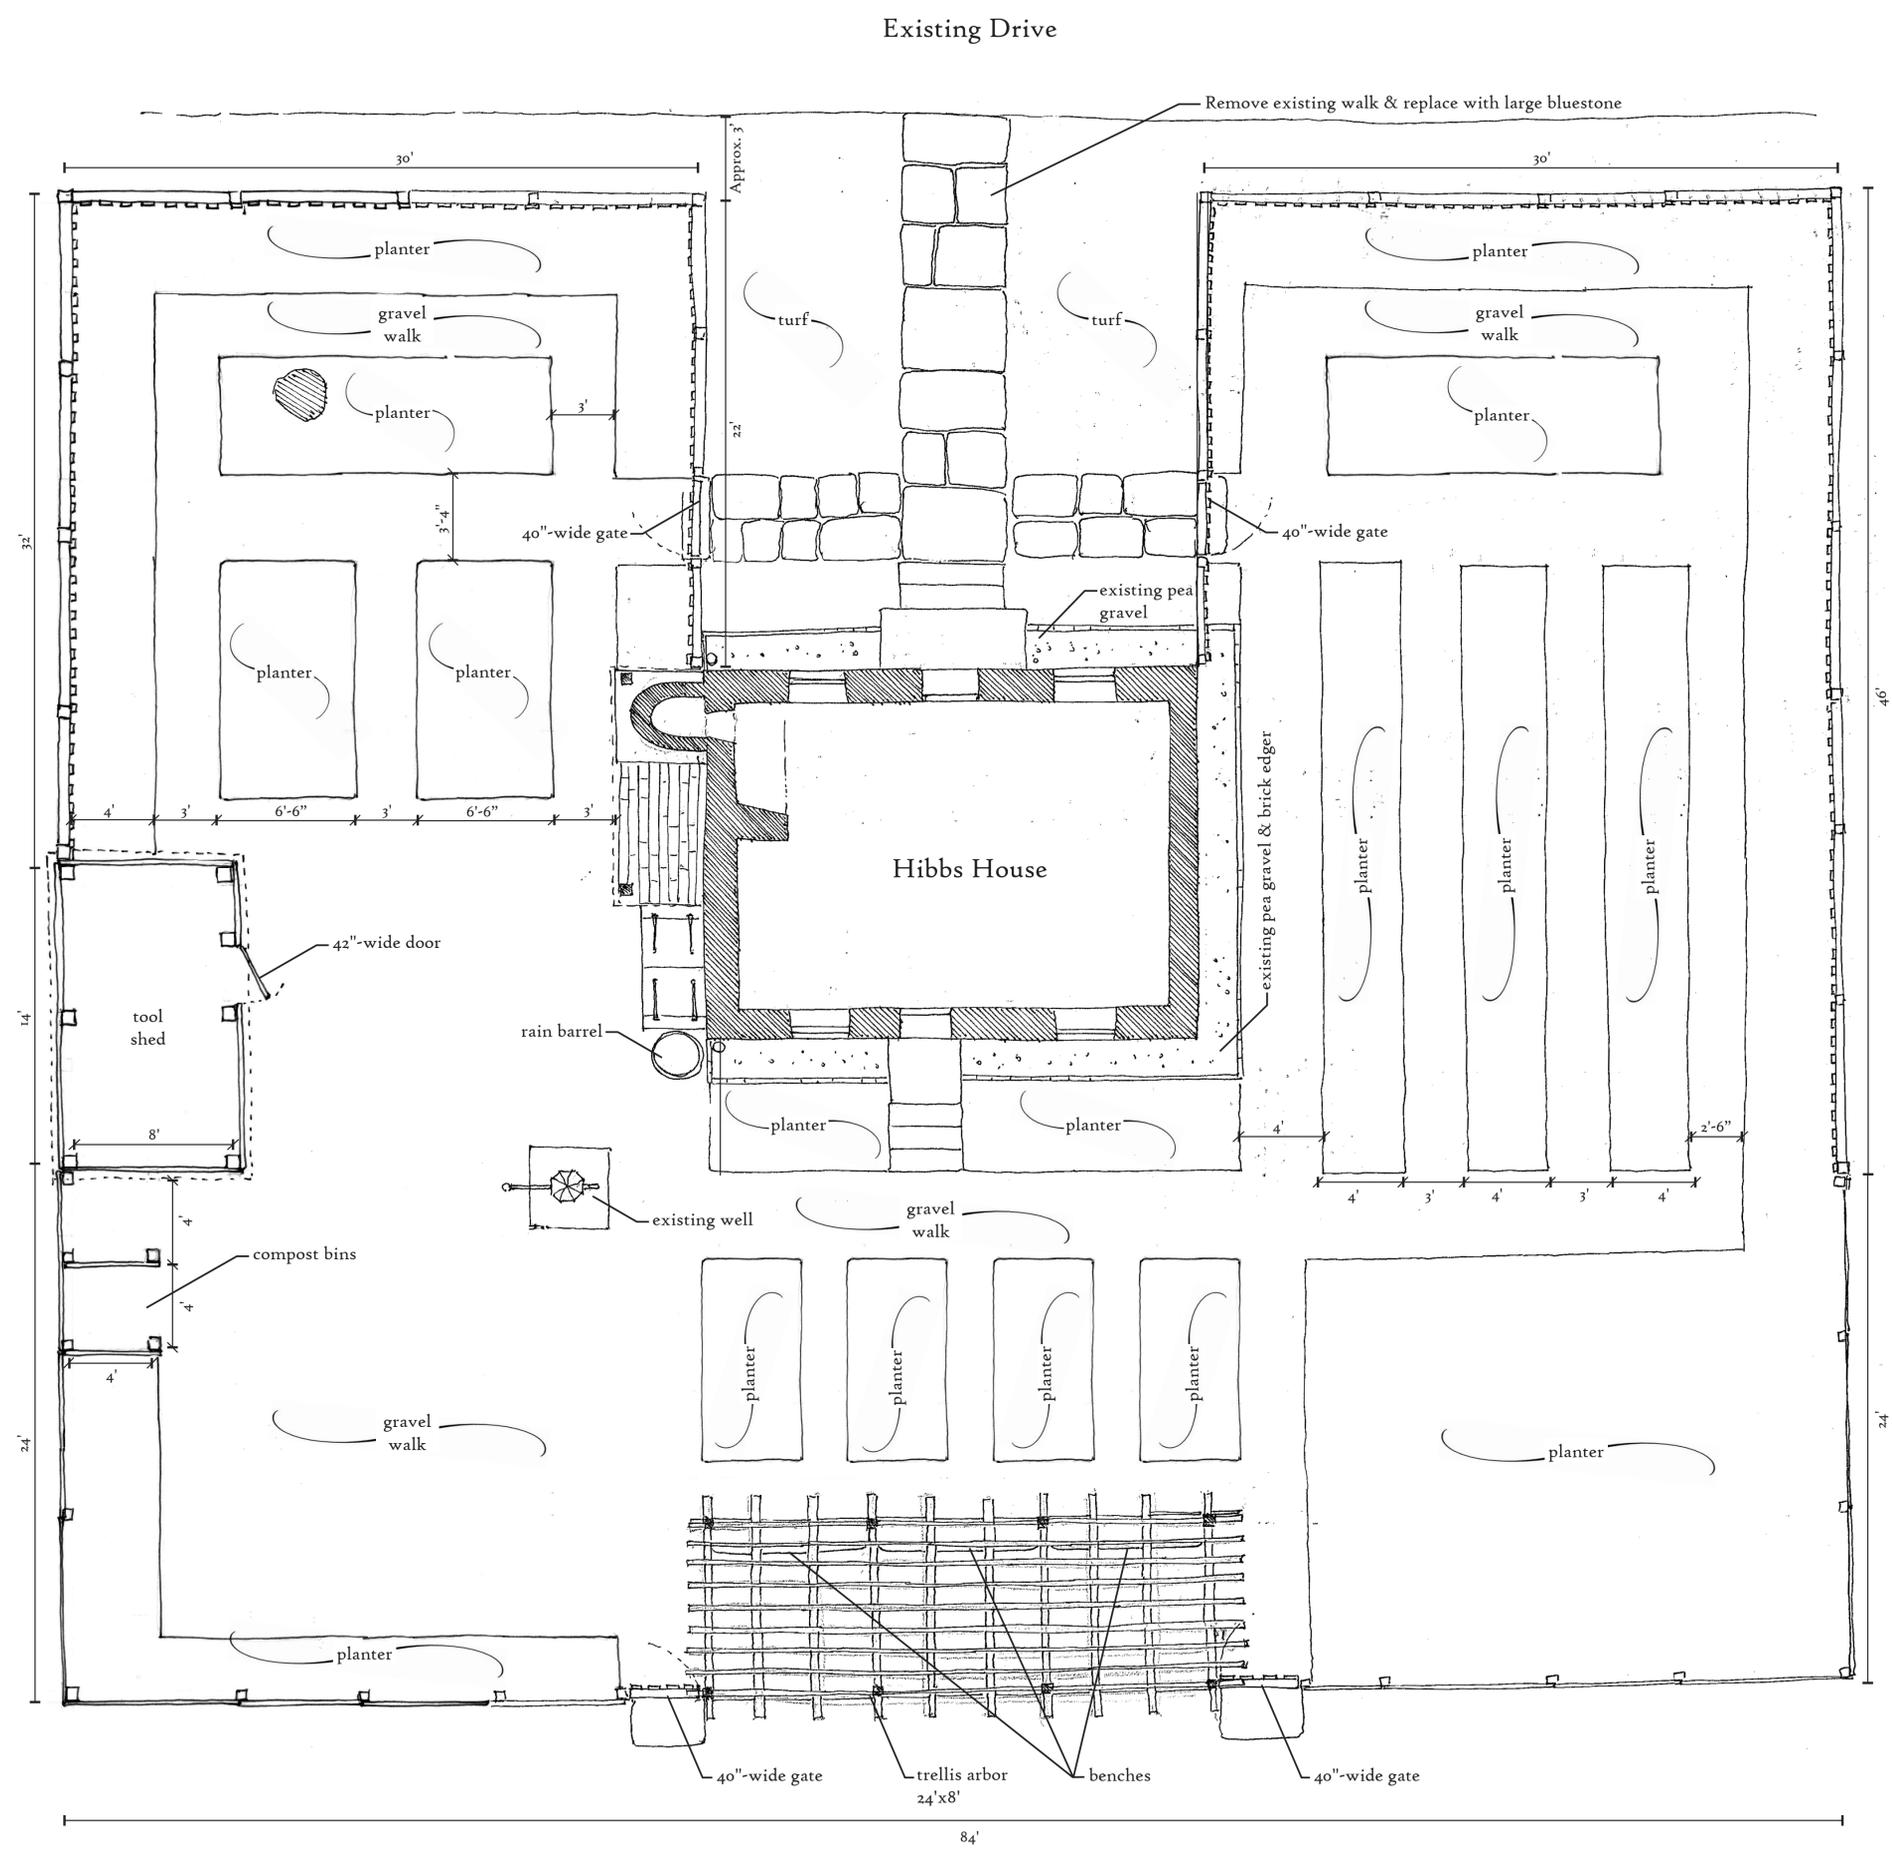

Scale 1/4" = 1'-0"